


LIUNE ELEMENT 75 mm
DOOR THICKNESS 8-25-32-40 mm
DOOR HEIGHTS 2100-2300-2400-2500-2600 mm


LIUNE SLIDING DOOR LIO6

frame thickness 75 mm

SECTIONAL VIEW 1:15
THE WALL FRAME; SLIDING DOOR ELEMENT, PLASTERBOARDS, DOOR AND FRAMES

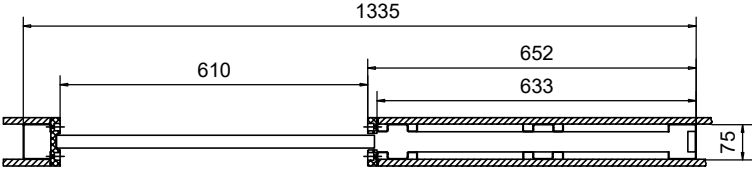

FRONT VIEW 1:15
SLIDING DOOR ELEMENT LIO6

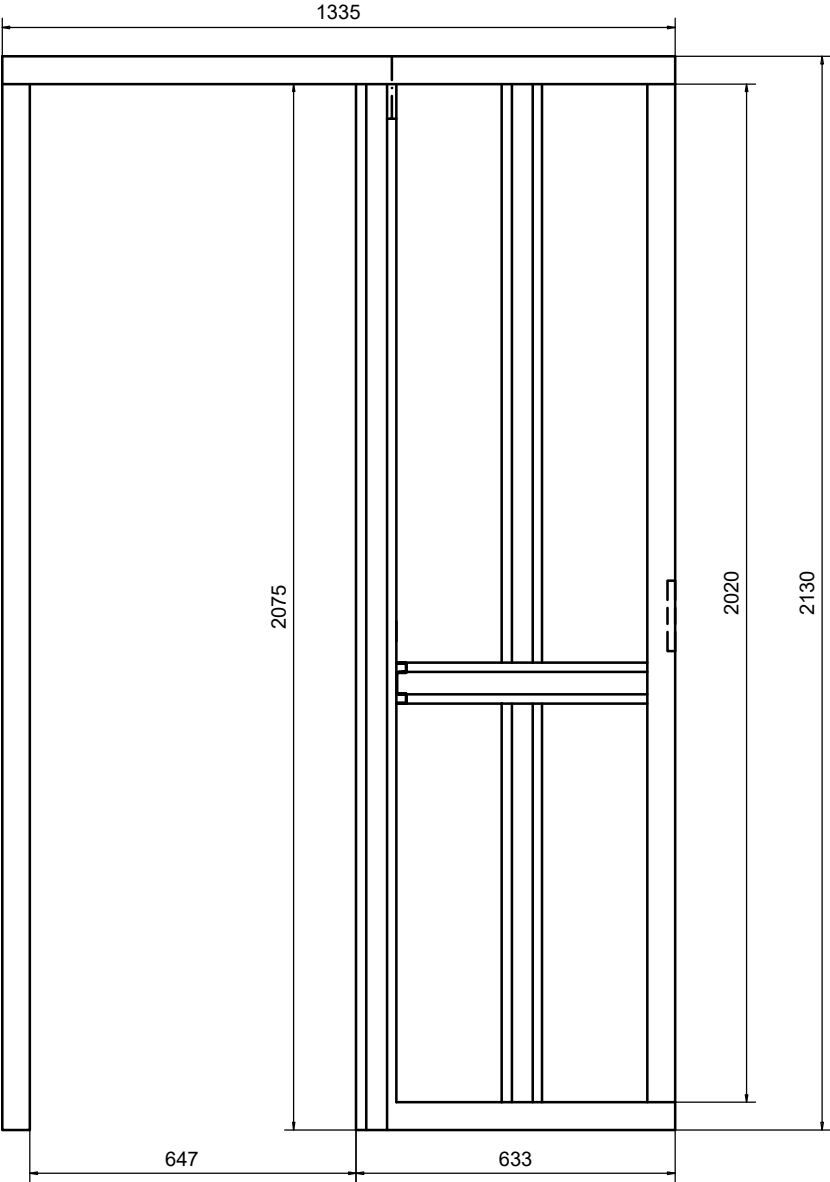


LIUNE SLIDING DOOR LI07

frame thickness 75 mm


SECTIONAL VIEW 1:15

THE WALL FRAME; SLIDING DOOR ELEMENT, PLASTERBOARDS, DOOR AND FRAMES

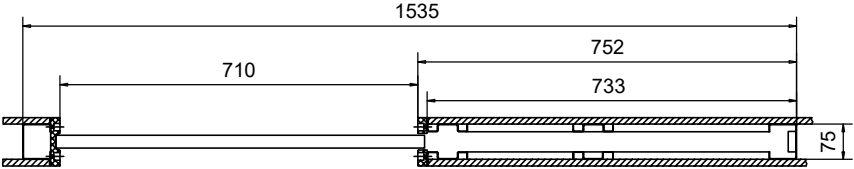

FRONT VIEW 1:15


SLIDING DOOR ELEMENT LI07

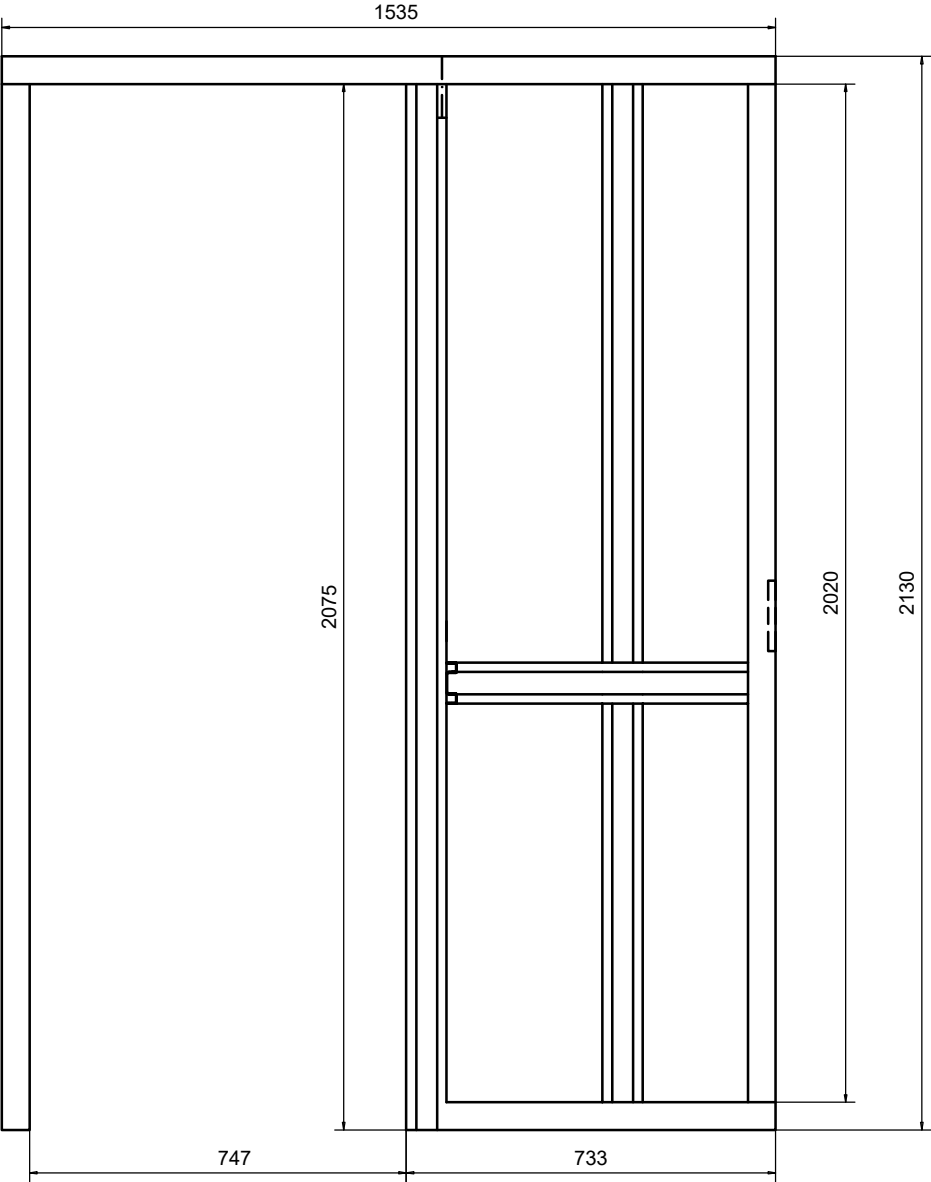


LIUNE SLIDING DOOR LI08

frame thickness 75 mm

SECTIONAL VIEW 1:15
THE WALL FRAME; SLIDING DOOR ELEMENT, PLASTERBOARDS, DOOR AND FRAMES

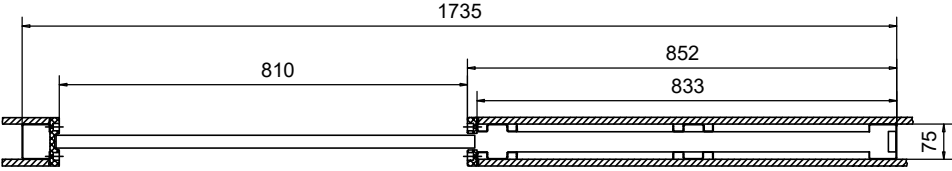


FRONT VIEW 1:15
SLIDING DOOR ELEMENT LI08

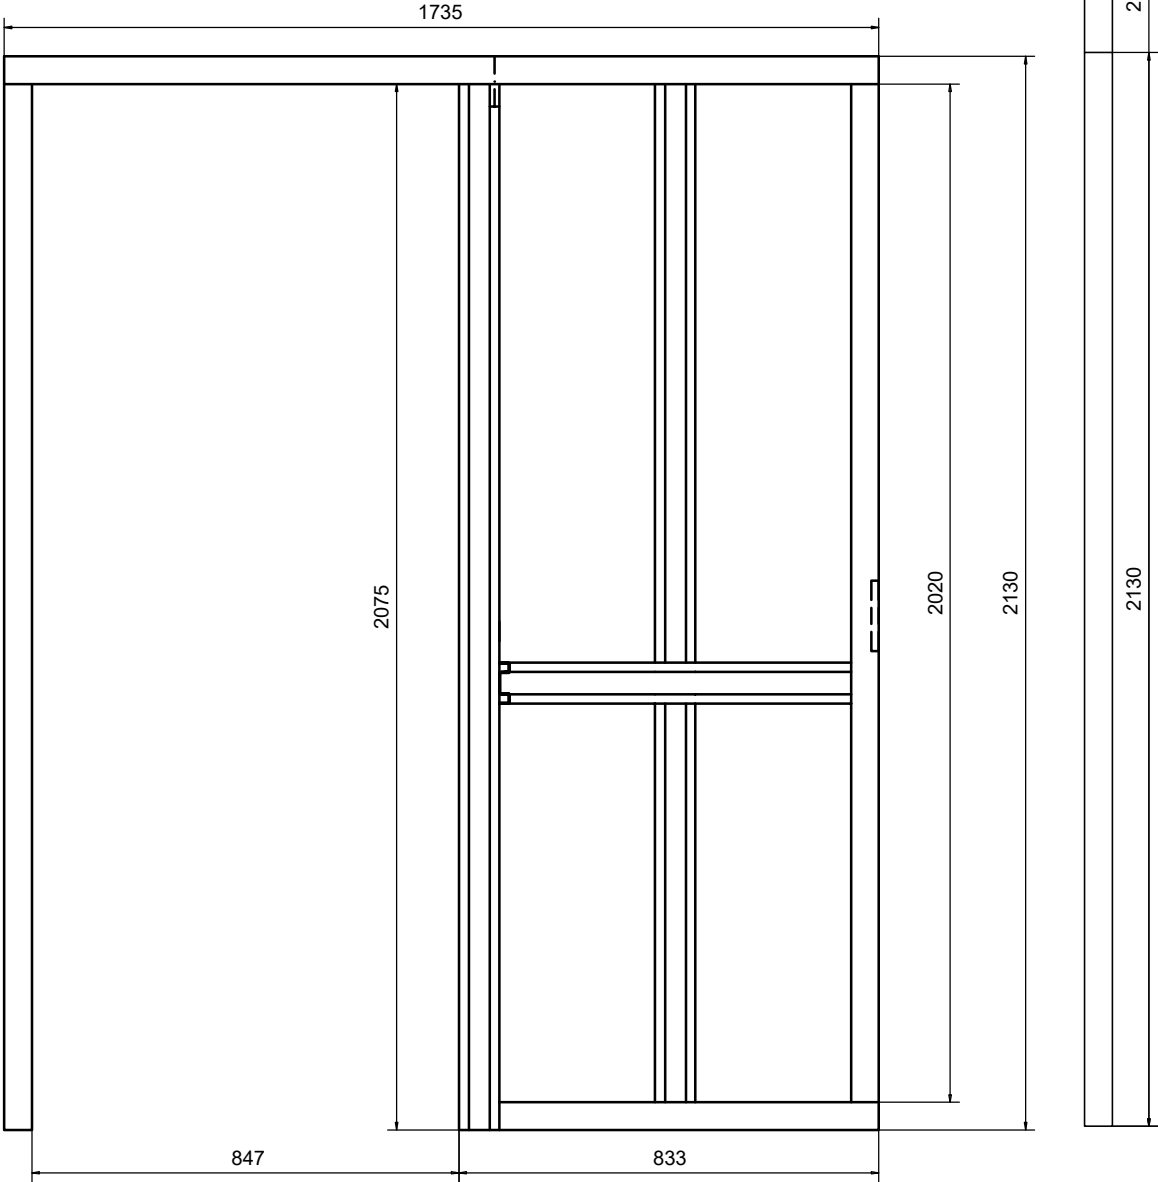


LIUNE SLIDING DOOR LI09

frame thickness 75 mm

SECTIONAL VIEW 1:15
THE WALL FRAME; SLIDING DOOR ELEMENT, PLASTERBOARDS, DOOR AND FRAMES

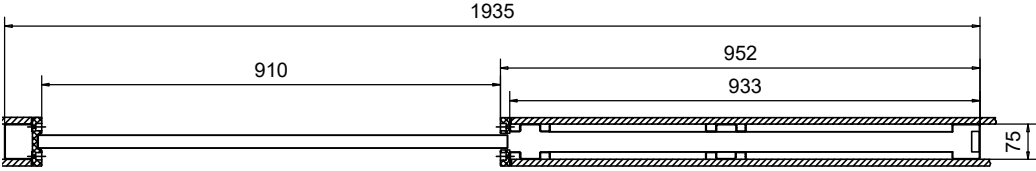

FRONT VIEW 1:15
SLIDING DOOR ELEMENT LI09

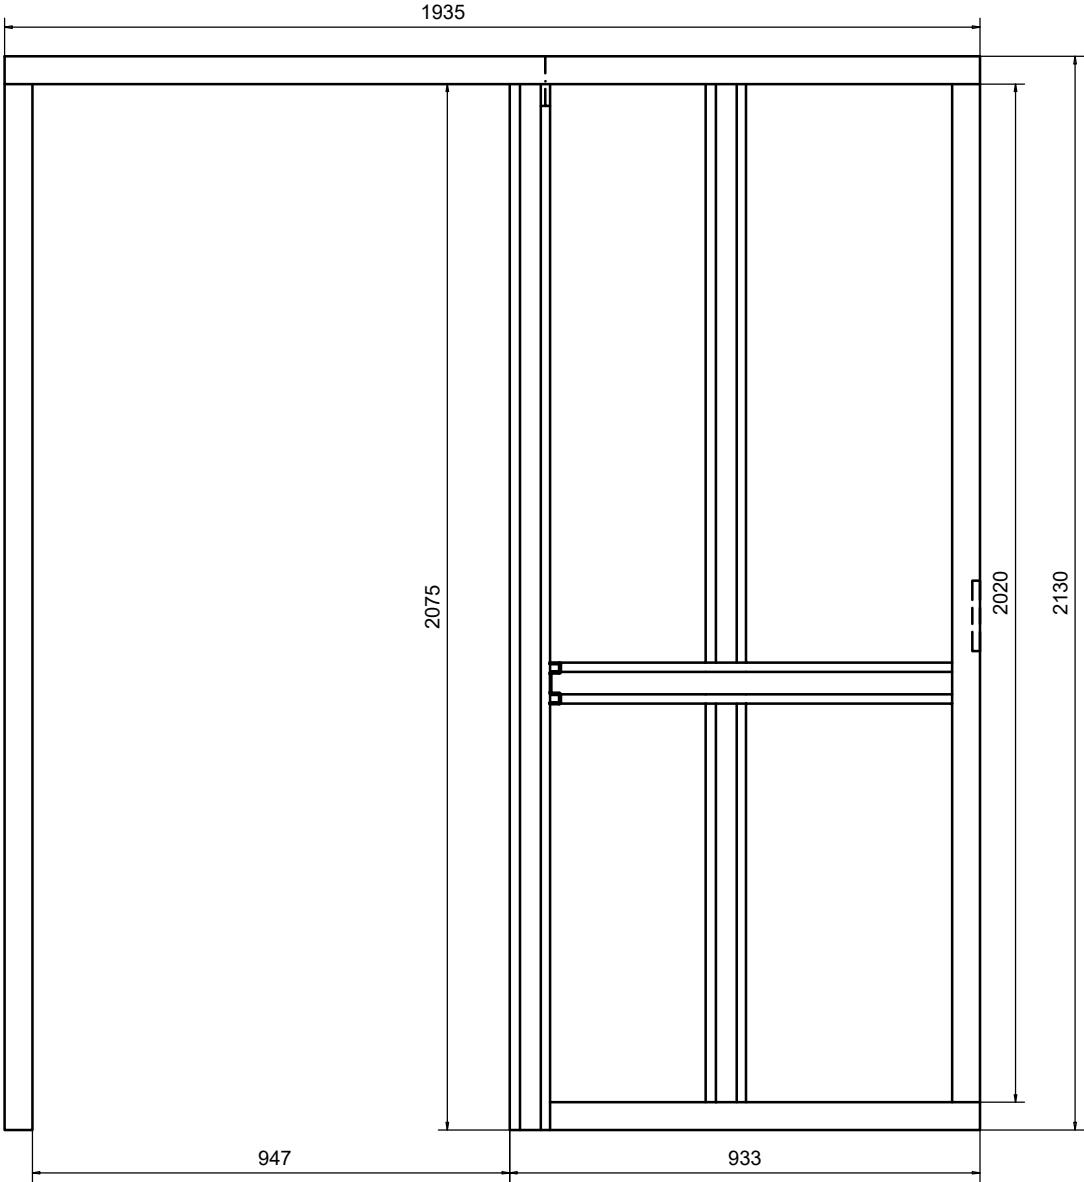


	2480	2580	2680
	2380		
	2130		


LIUNE SLIDING DOOR LI010

frame thickness 75 mm

SECTIONAL VIEW 1:15
THE WALL FRAME; SLIDING DOOR ELEMENT, PLASTERBOARDS, DOOR AND FRAMES

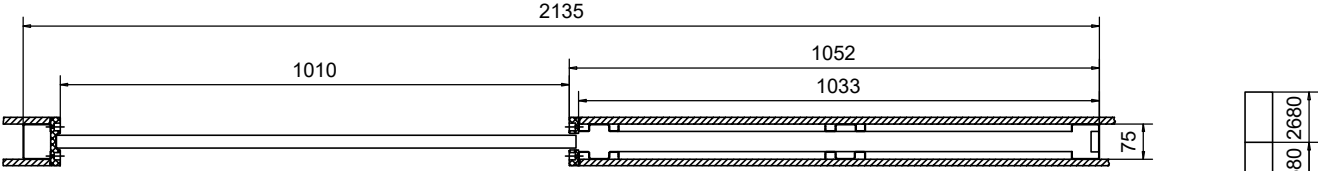


FRONT VIEW 1:15
SLIDING DOOR ELEMENT LI010

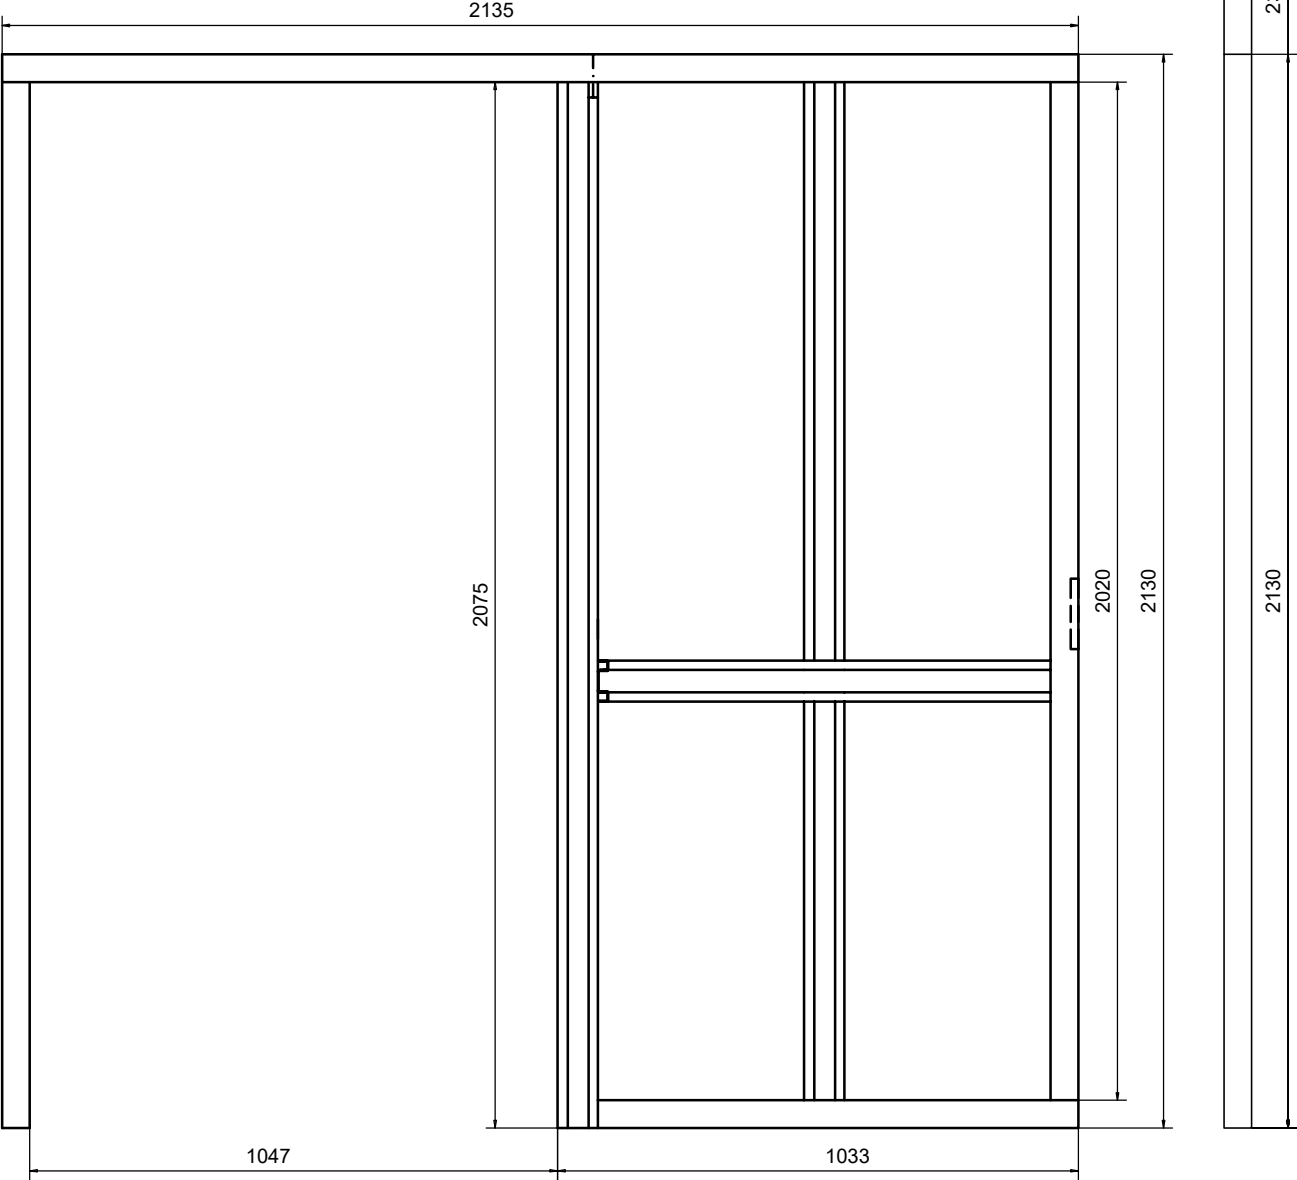


LIUNE SLIDING DOOR LI011

frame thickness 75 mm

SECTIONAL VIEW 1:15
THE WALL FRAME; SLIDING DOOR ELEMENT, PLASTERBOARDS, DOOR AND FRAMES

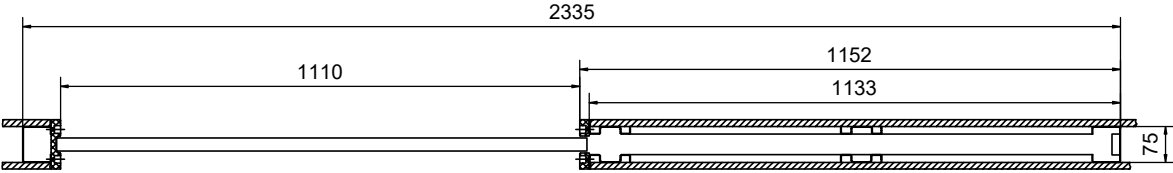


FRONT VIEW 1:15
SLIDING DOOR ELEMENT LI011

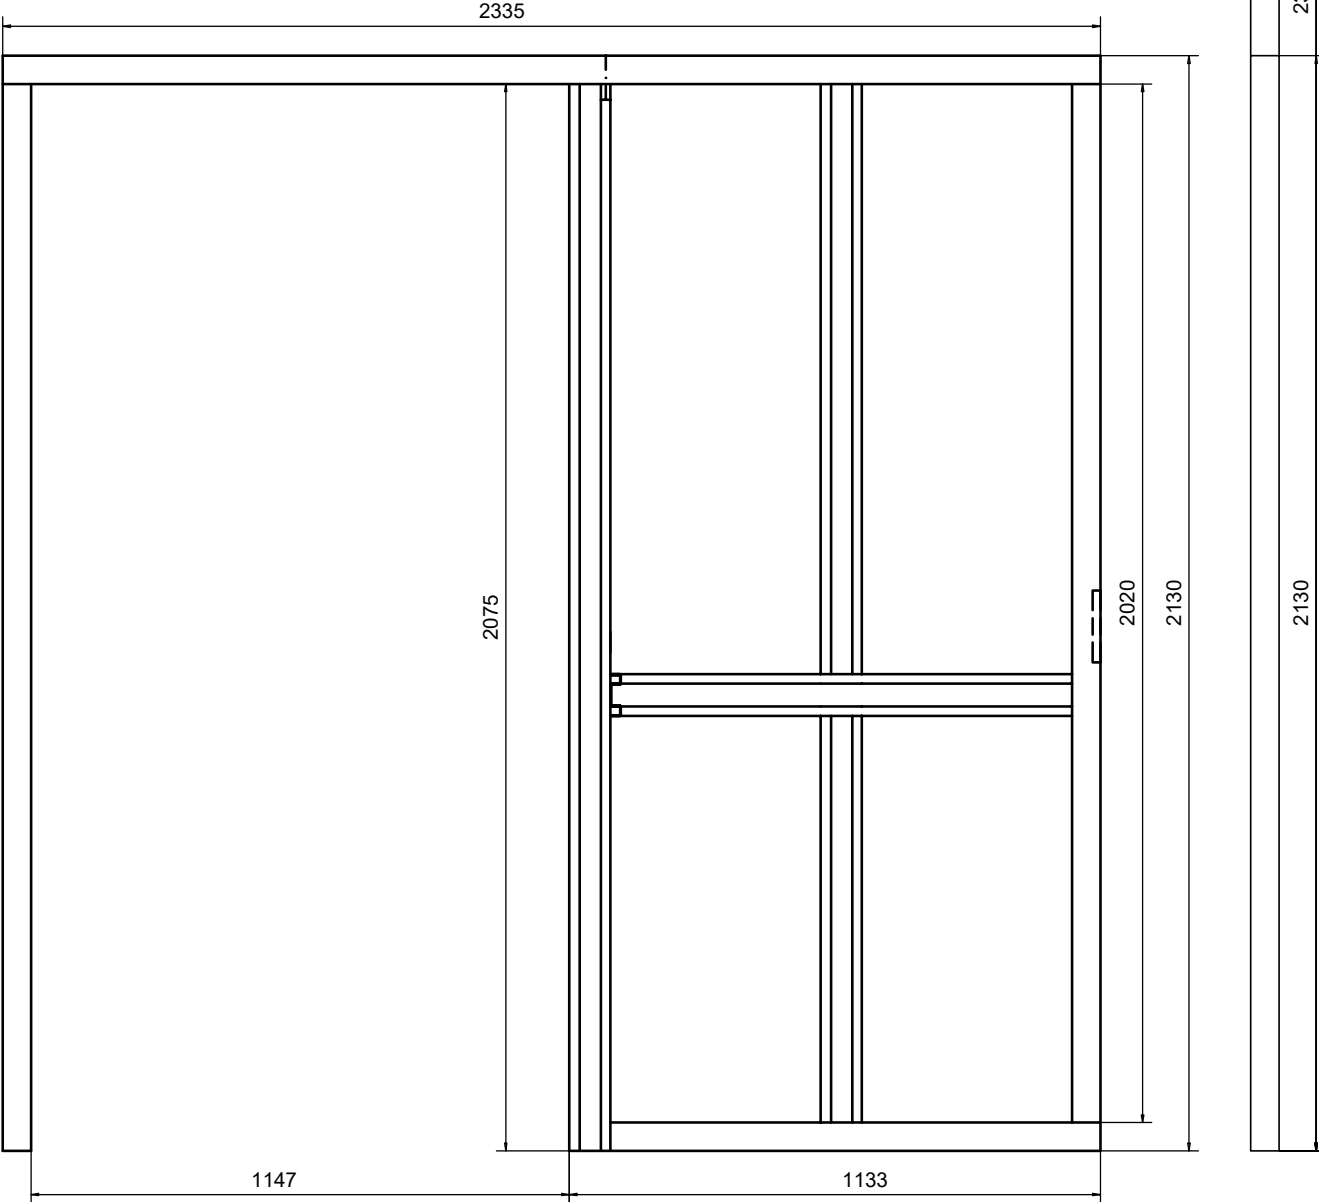


LIUNE SLIDING DOOR LI012

frame thickness 75 mm

SECTIONAL VIEW 1:15
THE WALL FRAME; SLIDING DOOR ELEMENT, PLASTERBOARDS, DOOR AND FRAMES

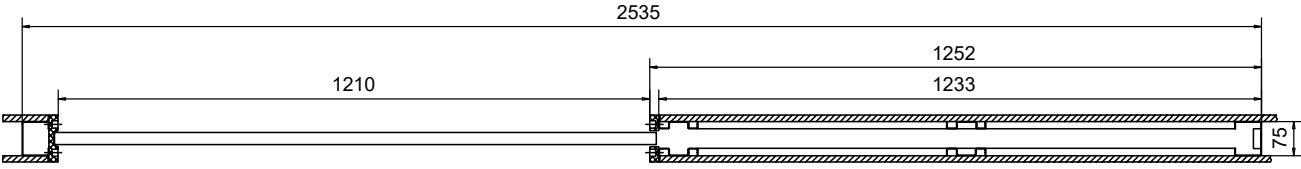

FRONT VIEW 1:15
SLIDING DOOR ELEMENT LI012

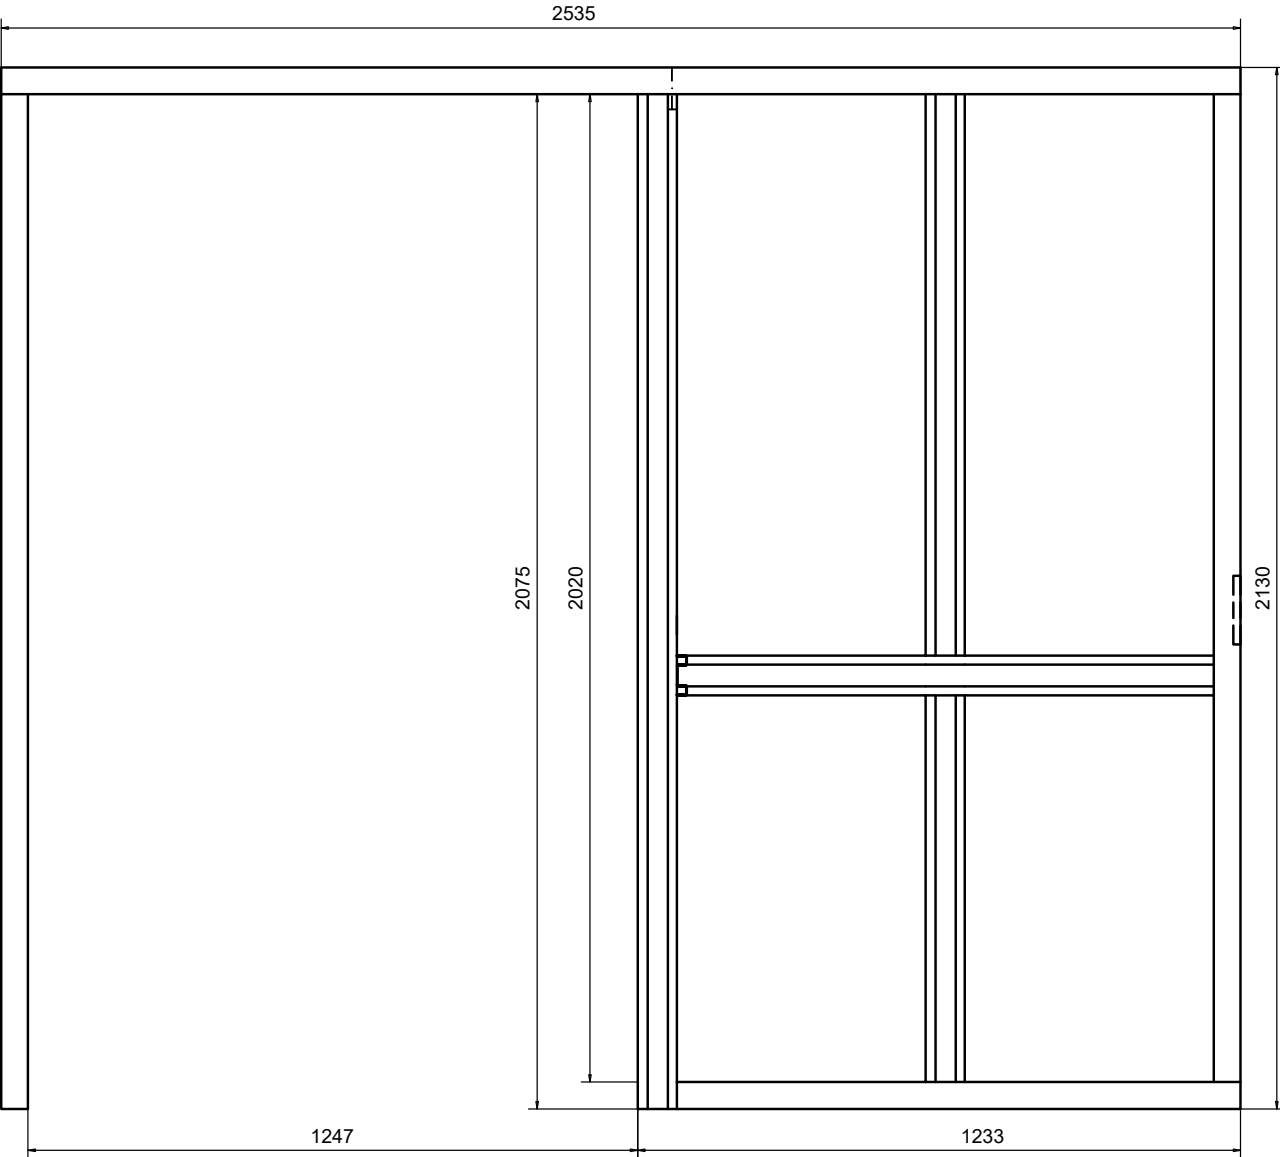


2680
2580
2480
2380
2130

LIUNE SLIDING DOUBLE DOOR LIO8

frame thickness 75 mm


SECTIONAL VIEW 1:15

THE WALL FRAME; SLIDING DOOR ELEMENT, PLASTERBOARDS, DOORS AND FRAMES

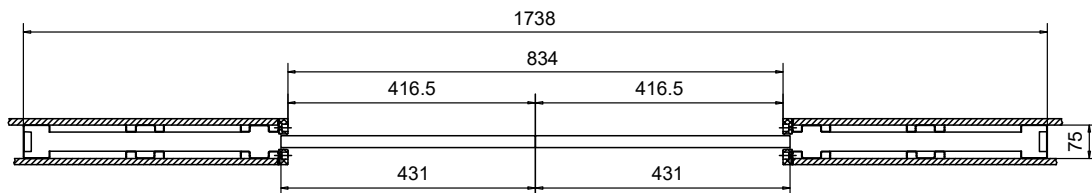

FRONT VIEW 1:15


SLIDING DOOR ELEMENT LIO8DD

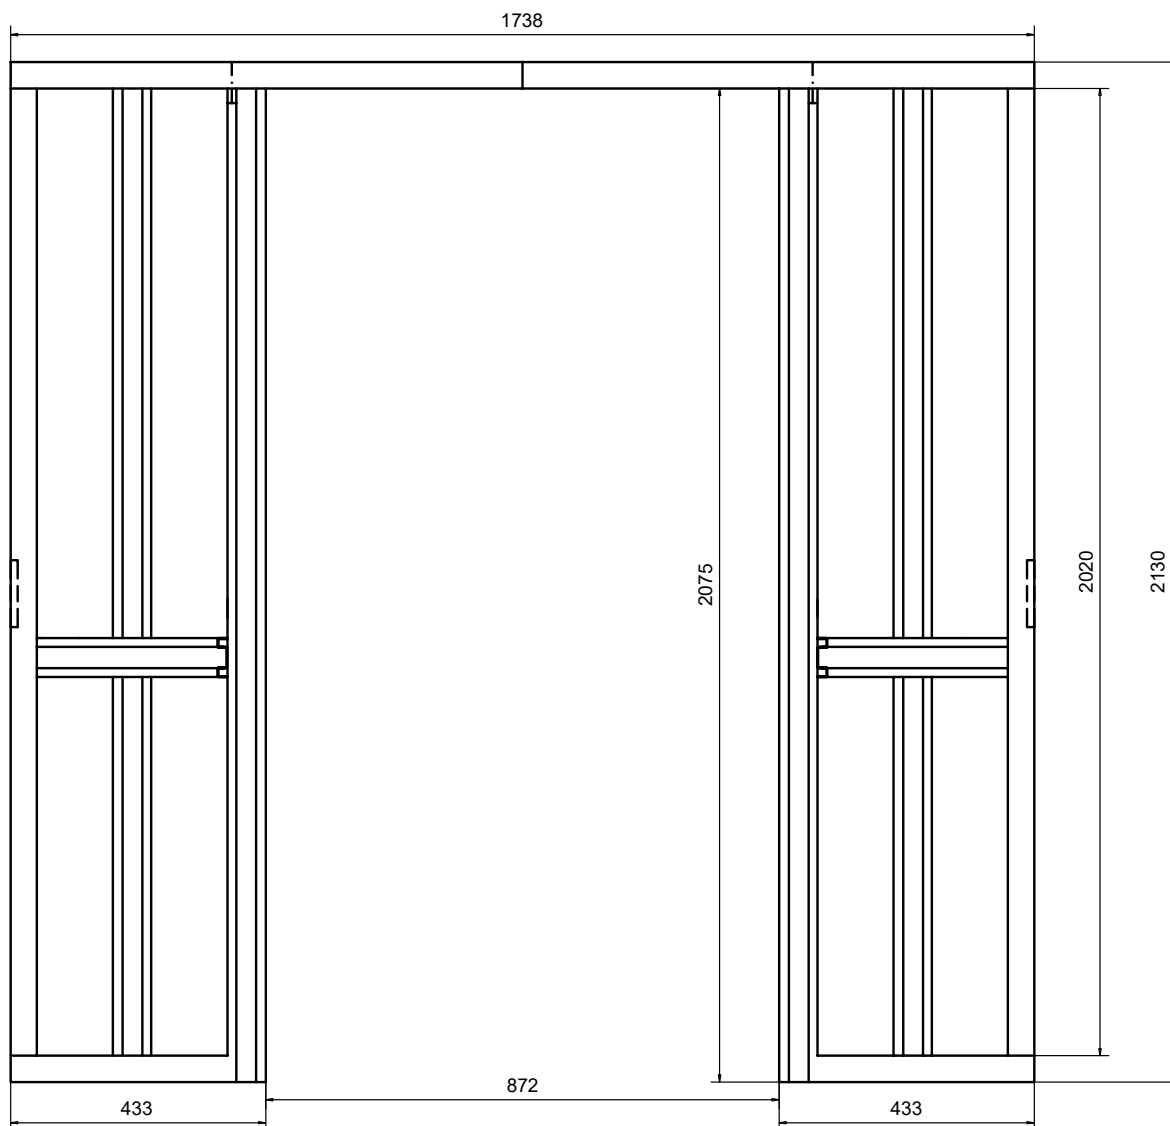


LIUNE SLIDING DOUBLE DOOR LI010

frame thickness 75 mm

SECTIONAL VIEW 1:15
THE WALL FRAME; SLIDING DOOR ELEMENT, PLASTERBOARDS, DOORS AND FRAMES

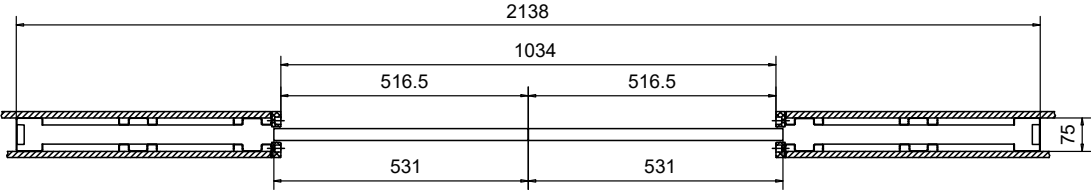


FRONT VIEW 1:15
SLIDING DOOR ELEMENT LI010DD

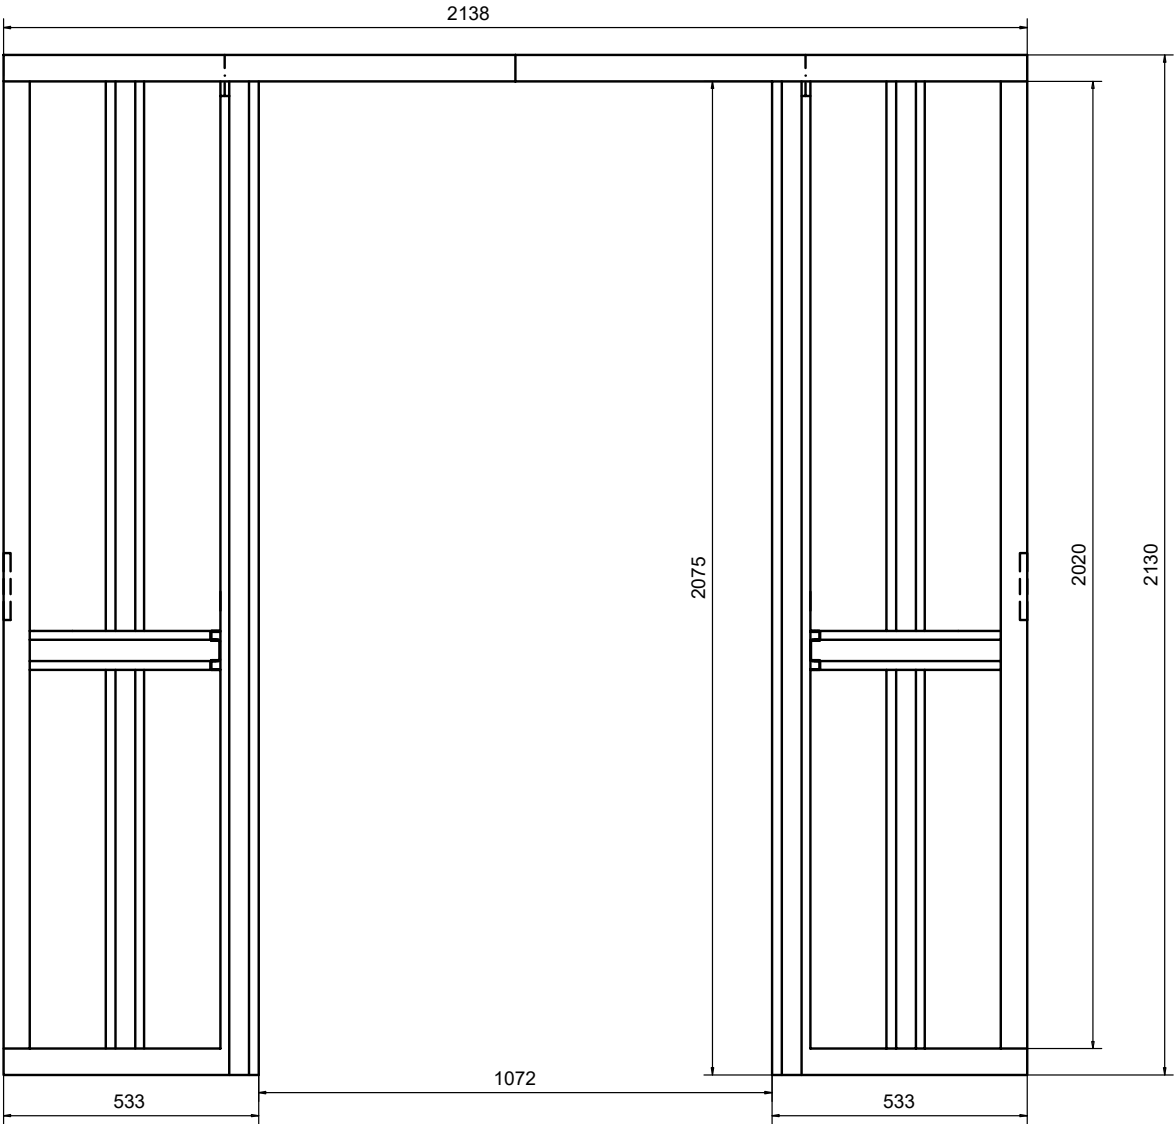


LIUNE SLIDING DOUBLE DOOR LI012

frame thickness 75 mm

SECTIONAL VIEW 1:25
THE WALL FRAME; SLIDING DOOR ELEMENT, PLASTERBOARDS, DOORS AND FRAMES

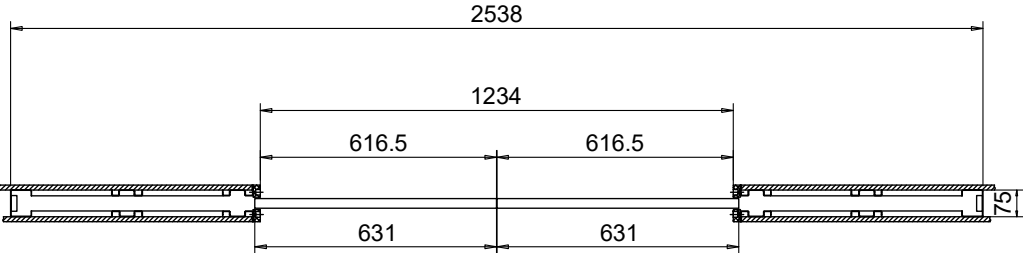


FRONT VIEW 1:25
SLIDING DOOR ELEMENT LI012DD

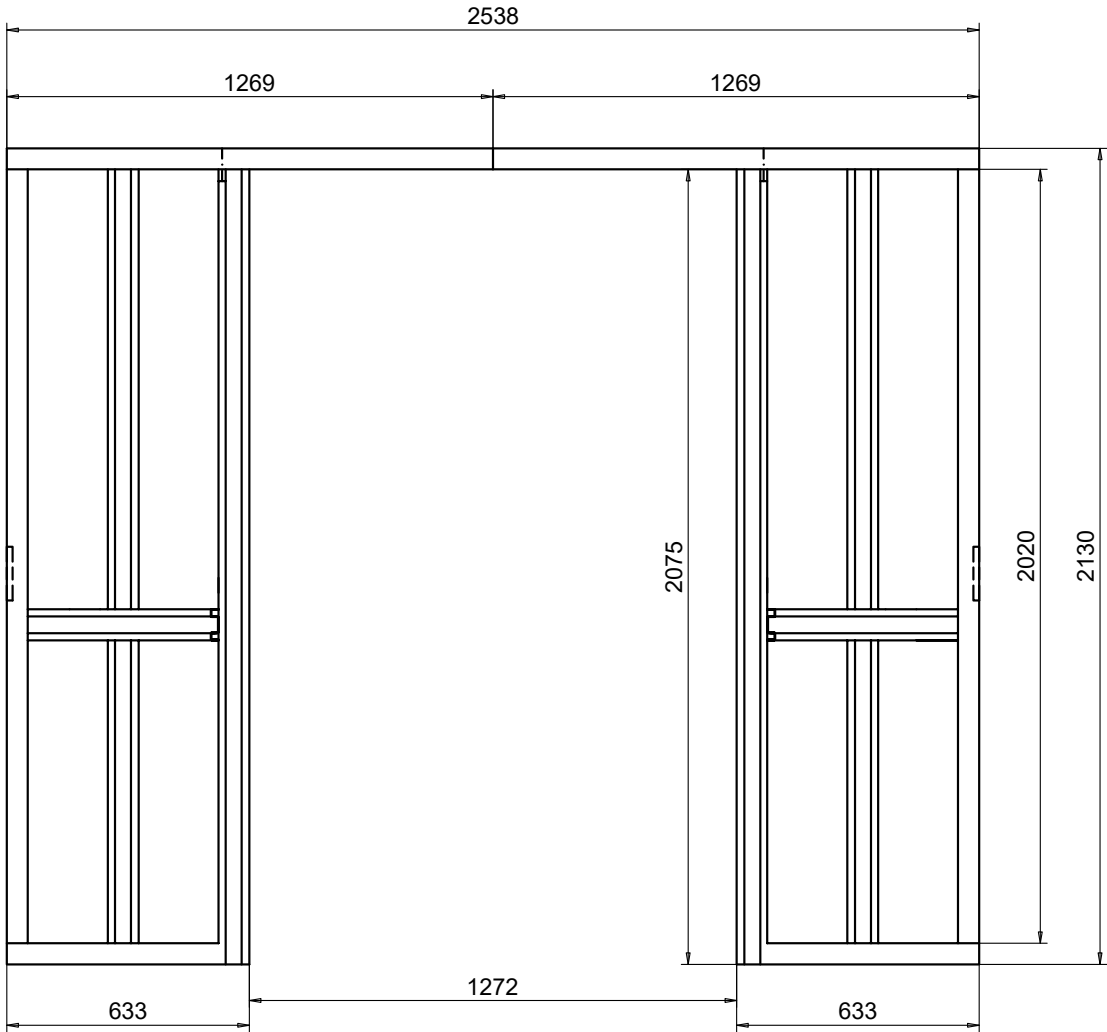


LIUNE SLIDING DOUBLE DOOR LI014

frame thickness 75 mm

SECTIONAL VIEW 1:25
THE WALL FRAME; SLIDING DOOR ELEMENT, PLASTERBOARDS, DOORS AND FRAMES

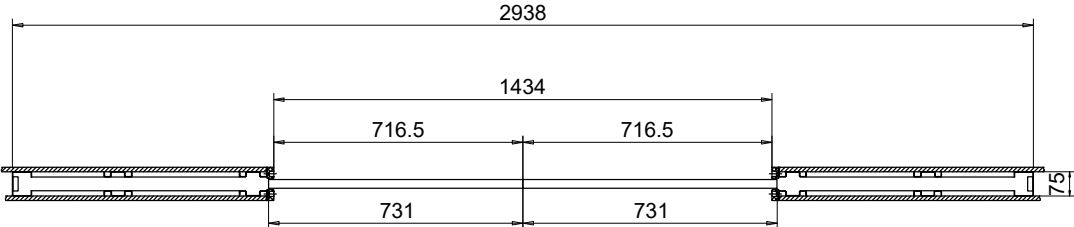


FRONT VIEW 1:25
SLIDING DOOR ELEMENT LI014DD

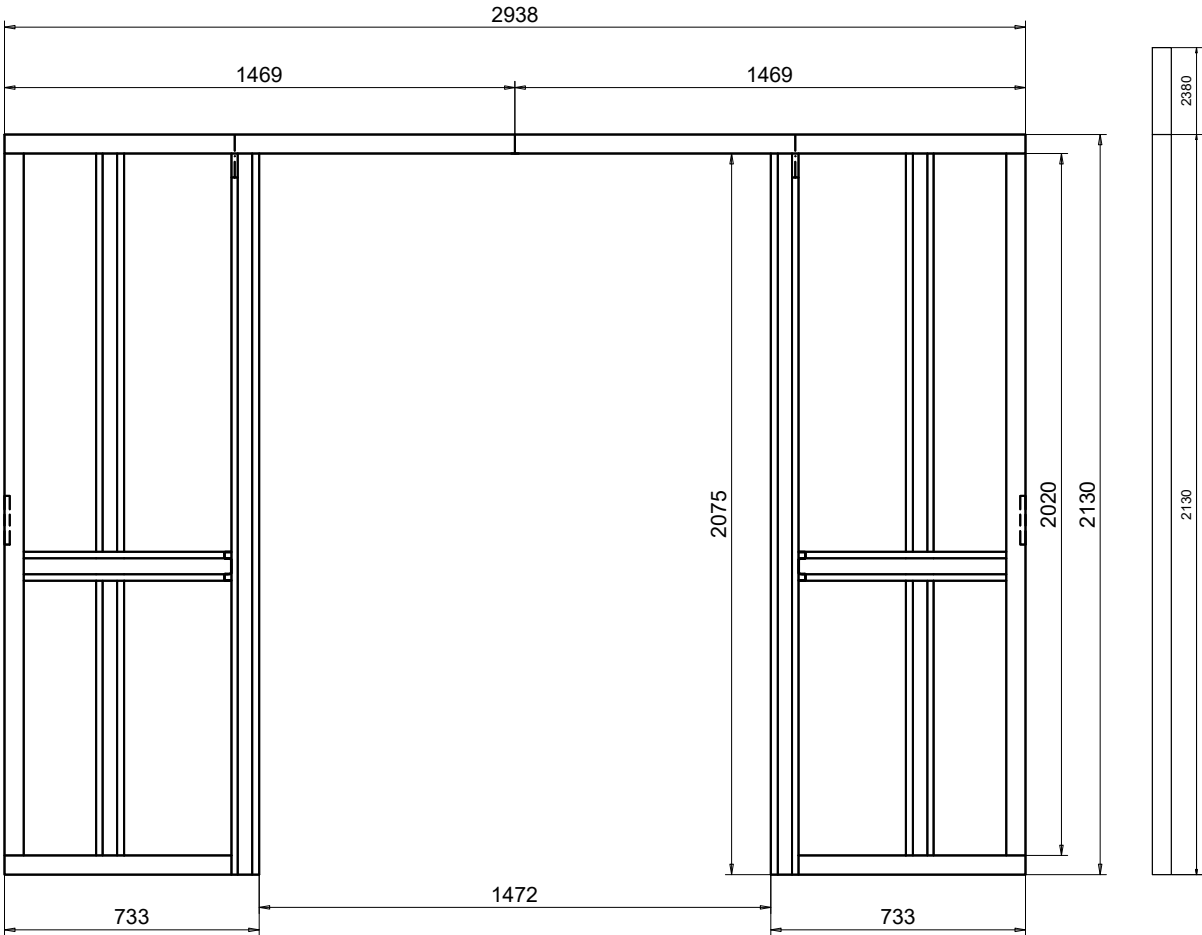


LIUNE SLIDING DOUBLE DOOR LI016

frame thickness 75 mm

SECTIONAL VIEW 1:25
THE WALL FRAME; SLIDING DOOR ELEMENT, PLASTERBOARDS, DOORS AND FRAMES

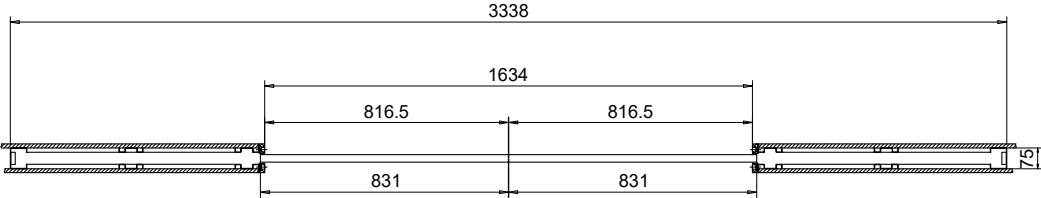


FRONT VIEW 1:25
SLIDING DOOR ELEMENT LI016DD

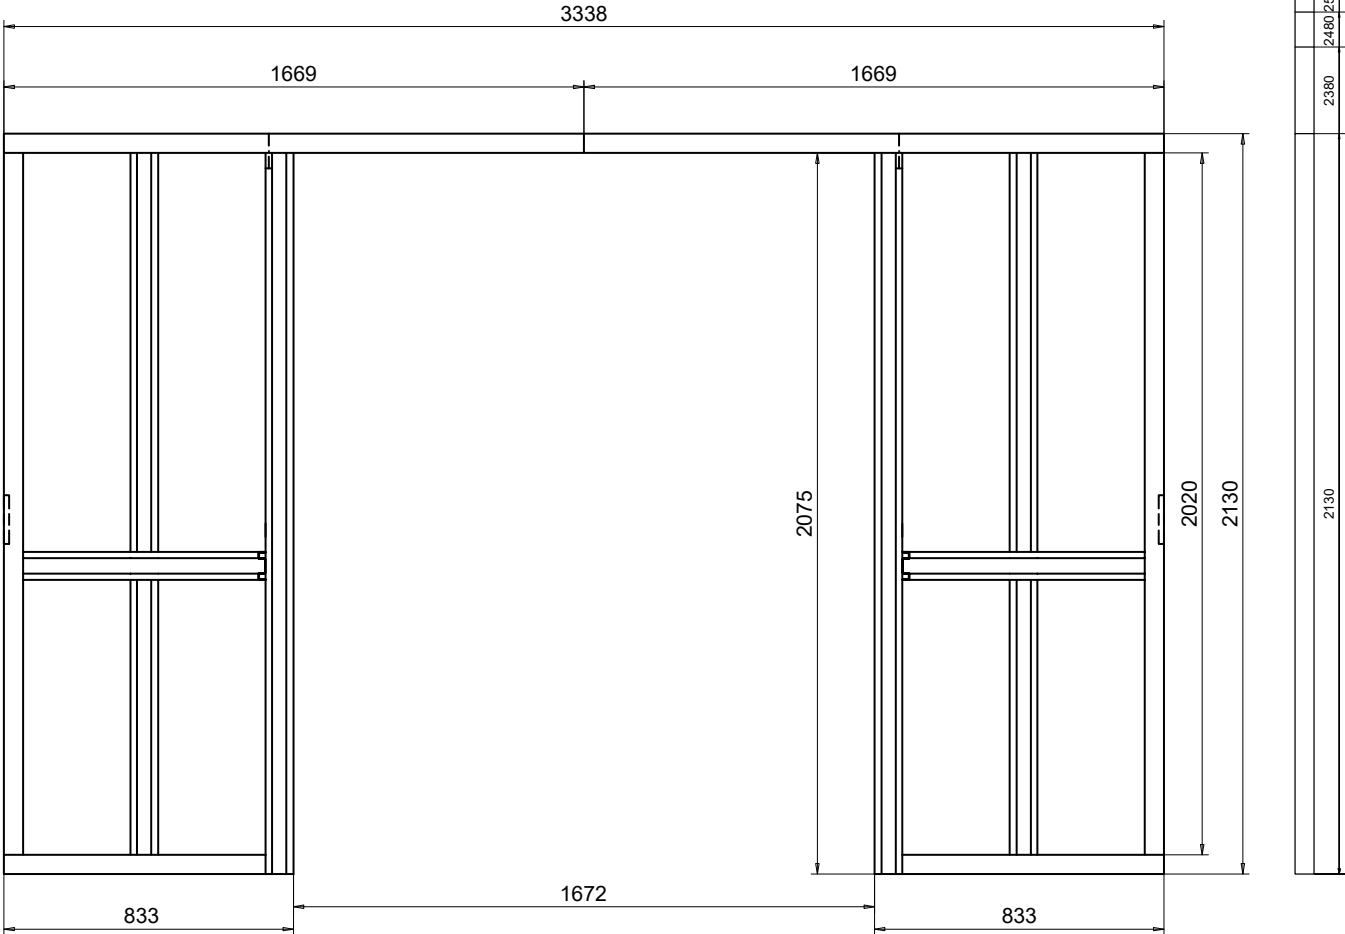


LIUNE SLIDING DOUBLE DOOR LI018

frame thickness 75 mm

SECTIONAL VIEW 1:25
THE WALL FRAME; SLIDING DOOR ELEMENT, PLASTERBOARDS, DOORS AND FRAMES

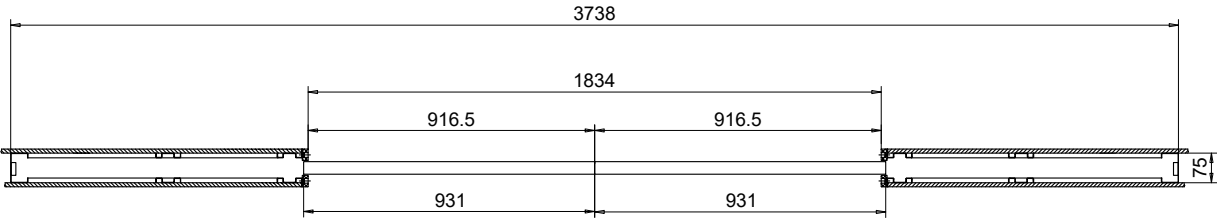


FRONT VIEW 1:25
SLIDING DOOR ELEMENT LI014DD

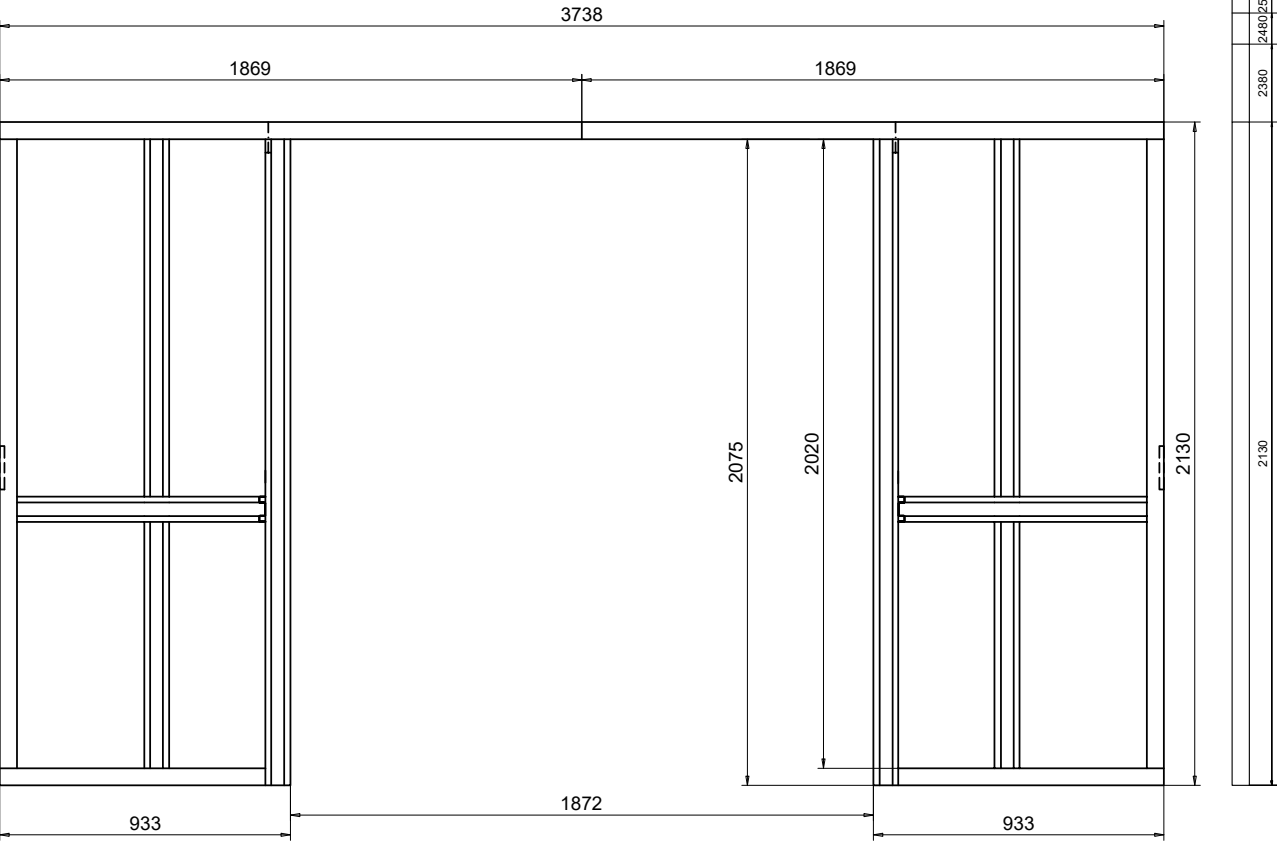


LIUNE SLIDING DOUBLE DOOR LI020

frame thickness 75 mm

SECTIONAL VIEW 1:25
THE WALL FRAME; SLIDING DOOR ELEMENT, PLASTERBOARDS, DOORS AND FRAMES

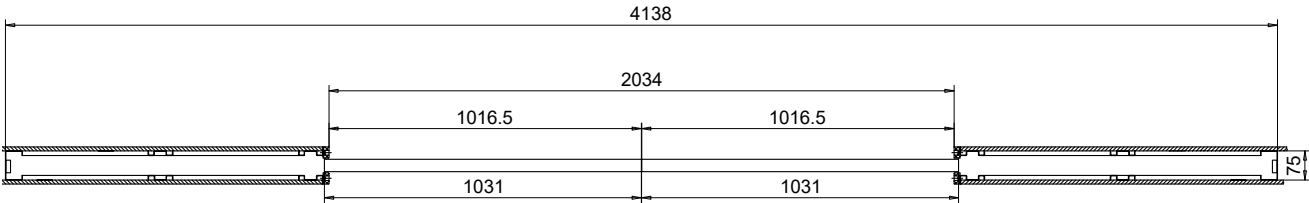

FRONT VIEW 1:25
SLIDING DOOR ELEMENT LI016DD

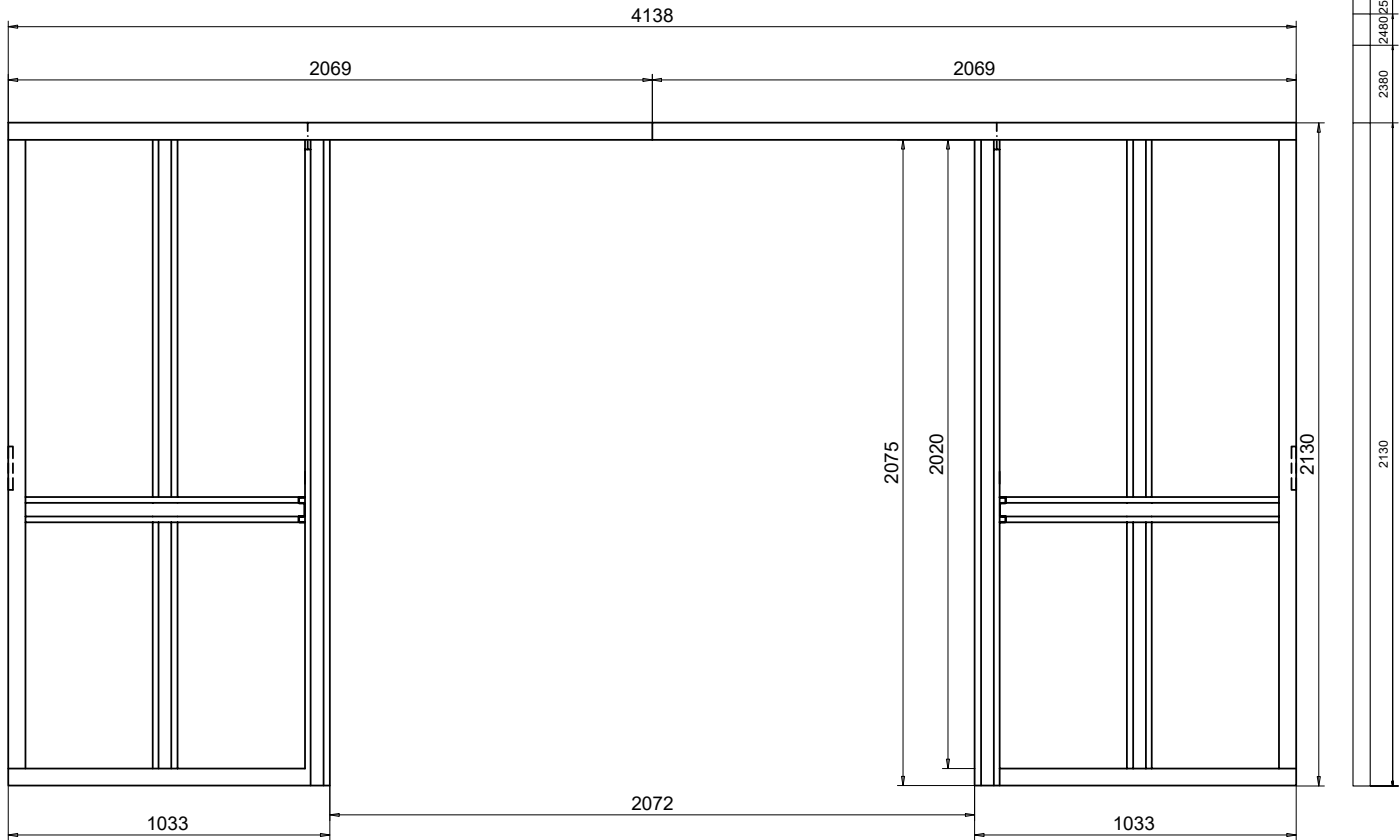



Liune Door Sales Office:
Aulis Lundell Oy
www.liunedoor.com

LIUNE
NORDIC
DESIGN



EPD No. RTS_38_19
LIUNE -door system
with glass/MDF door



Aulis Lundell Oy's production is certified by
the ISO9001 -quality management system.
The certification has been withheld since 2004.



Business environmentally certified since 2004.
Liune Door is patented No F17139 16.11.2005



**OHJEESSA OLEVIEN KUVIEN LAINAAMINEN ON SALLITTUA VAIN
AULIS LUNDELL OY:N ASIAKKAILLE JA YHTEISTYÖKUMPPANEILLE,
KUN LÄHDE MAINITAAN. KUVIIN JA NIIHIN LIITTYVIIN TEKSTEIHIN PIDÄTÄMME
OIKEUDEN TEHDÄ MUUTOKSIA.**

**ATT LÅNA BILDERNA I DENNA INSTRUKTION ÄR TILLÅTET ENDAST FÖR
AULIS LUNDELL OY:S KUNDER OCH SAMARBETSPARTNERS OM KÄLLAN NÄMNS.
VI FÖRBEHÅLLER OSS RÄTTEN ATT GÖRA ÄNDRINGAR PÅ BILDERNA OCH DE
TILLHÖRANDE TEXTERNA.**

**TO BORROW THE PICTURES IN THIS INSTRUCTION MANUAL IS ALLOWED TO
AULIS LUNDELL OY'S CUSTOMERS AND PARTNERS IF THE SOURCE IS MENTIONED.
WE RESERVE THE RIGHT TO MAKE CHANGES TO THE PICTURES AND
THE ACCOMPANING TEXTS.**

**HET GEBRUIK VAN DE AFBEELDINGEN UIT DEZE MONTAGE INSTRUCTIE IS TOEGESTAAN
VOOR KLANTEN EN PARTNERS VAN AULIS LUNDELL OY ONDER VERMELDING VAN DE BRON.
WIJ BEHOUDEN ONS HET RECHT VOOR OM VERANDERINGEN AAN TE BRENGEN IN DE
AFBEELDINGEN EN DE BEGELEIDENDE TEKST.**

